

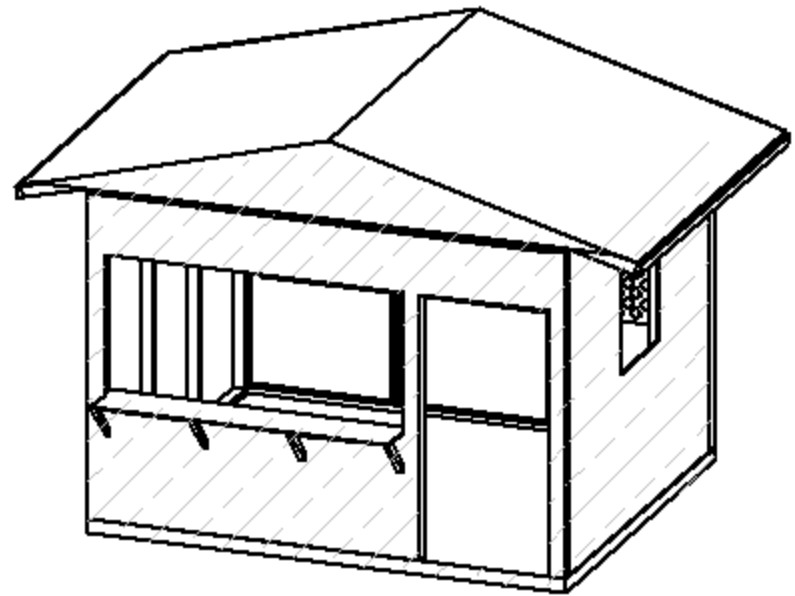
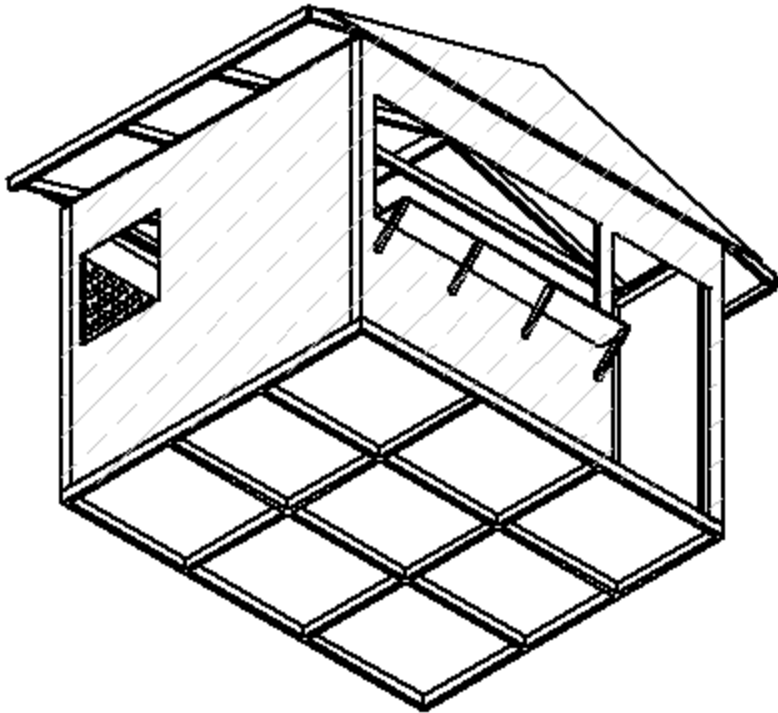
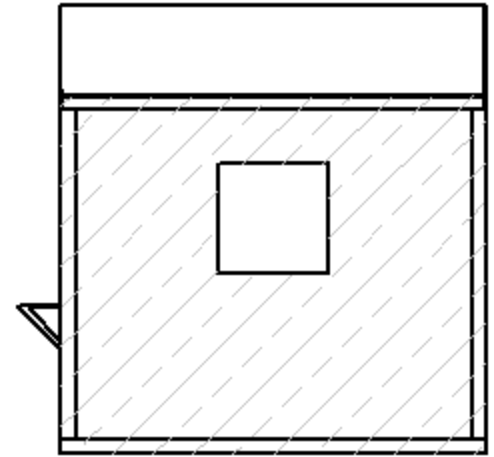
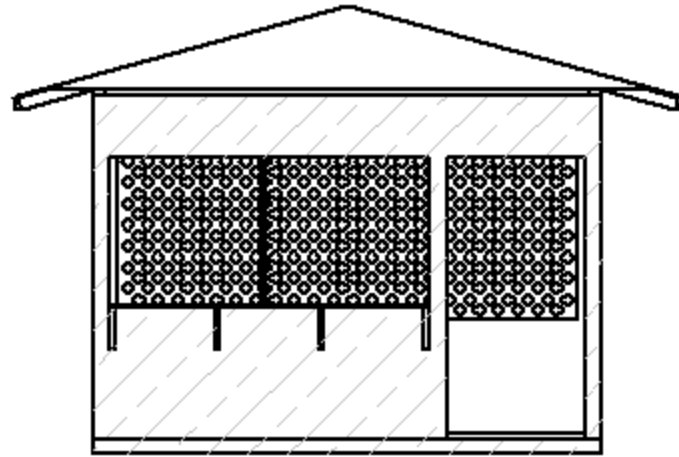



# Summary

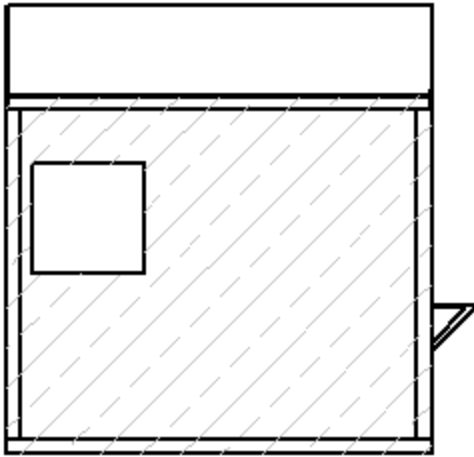


ROOF - UNDER

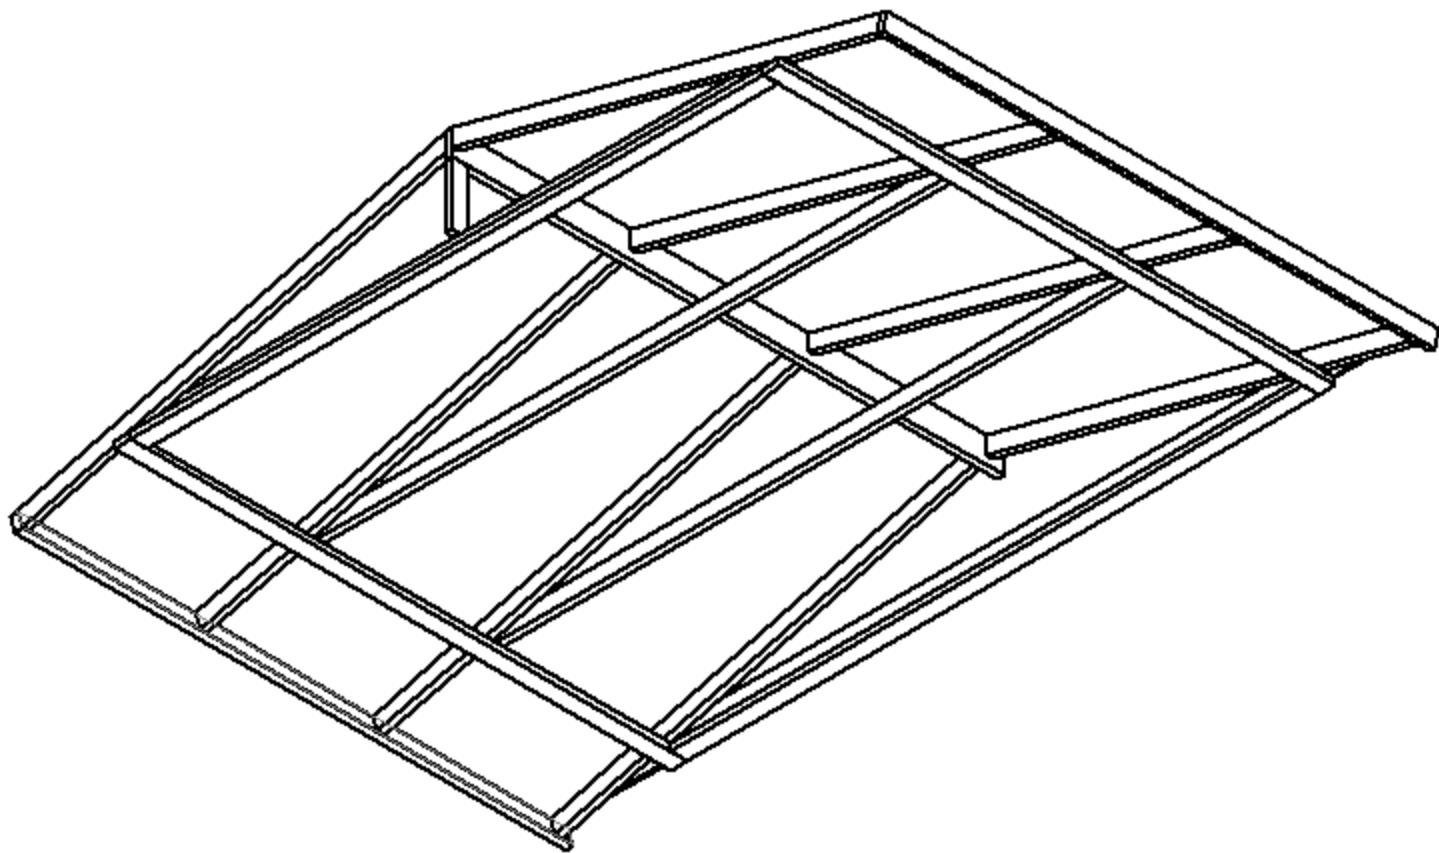


# WALL ONE - OUTSIDE

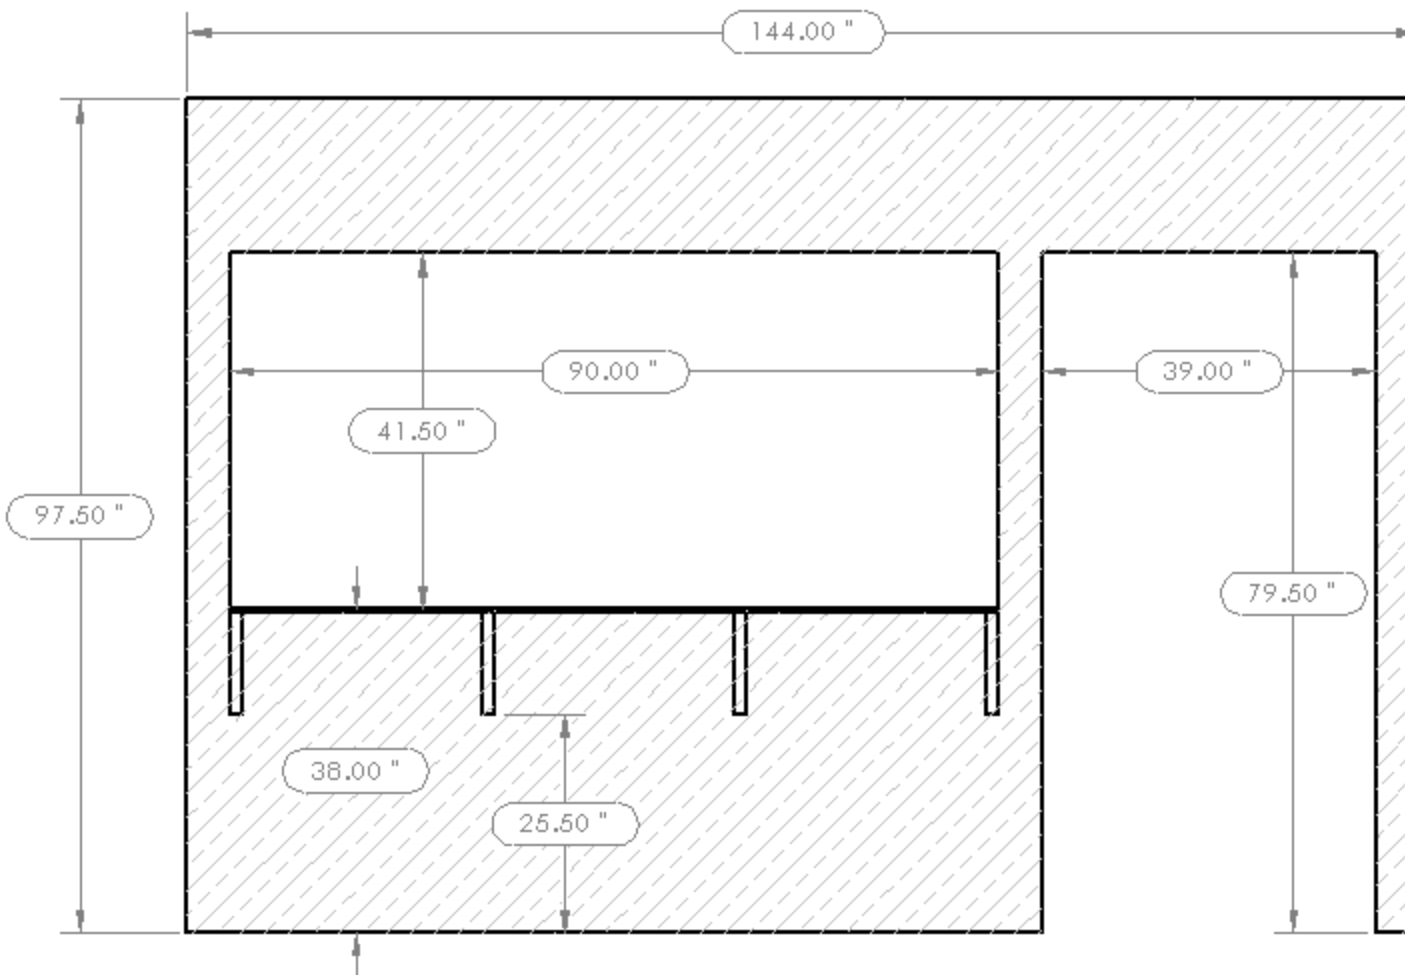


# WALL ONE - INSIDE

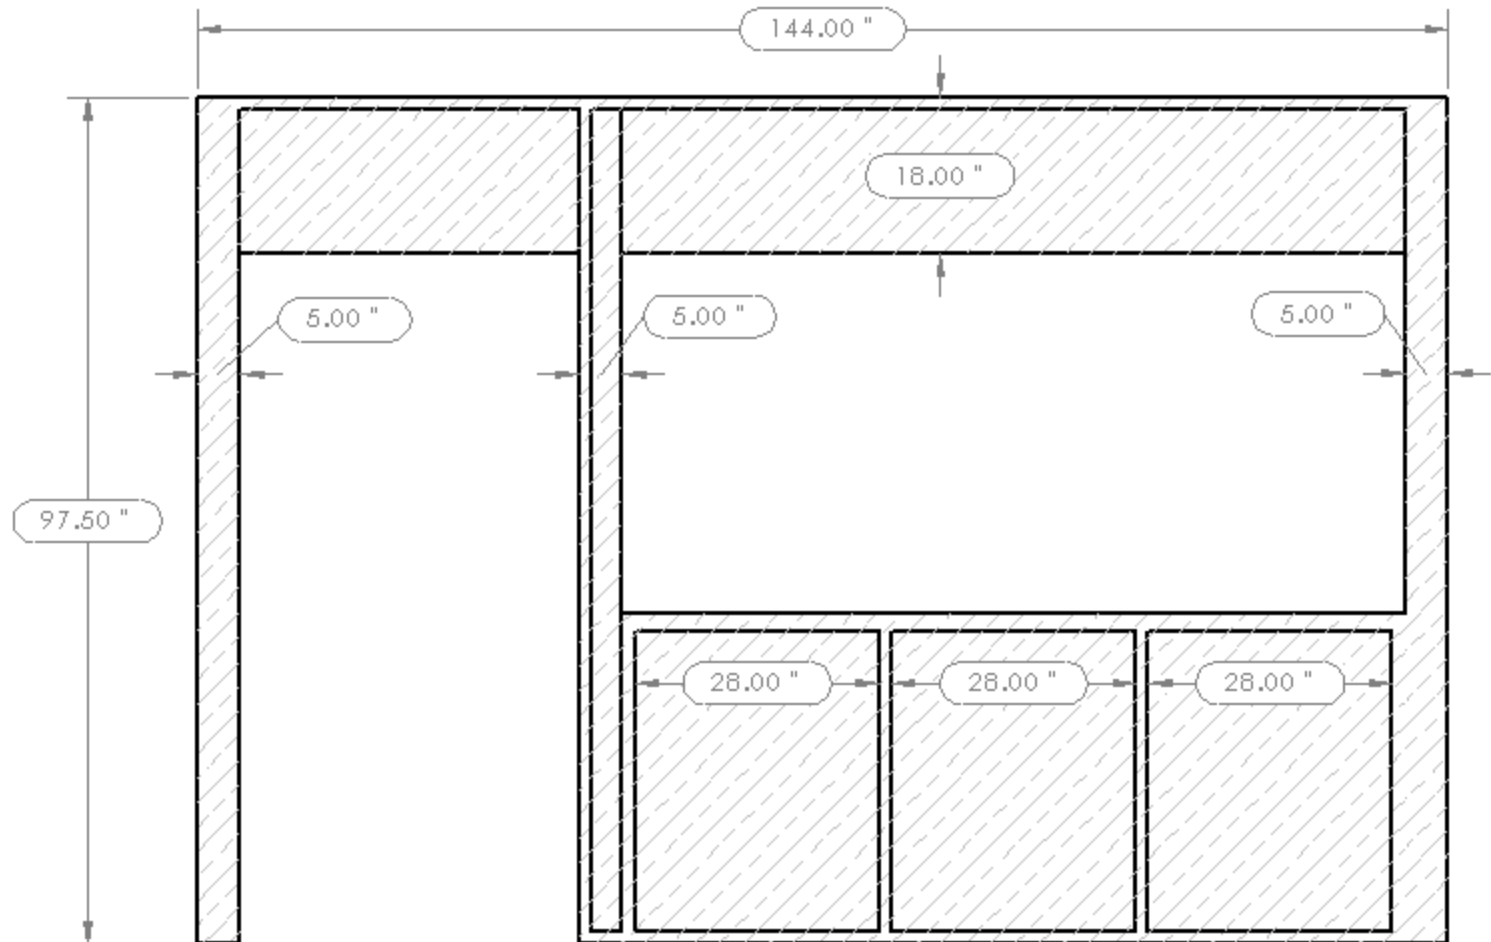


# WALL TWO - OUTSIDE

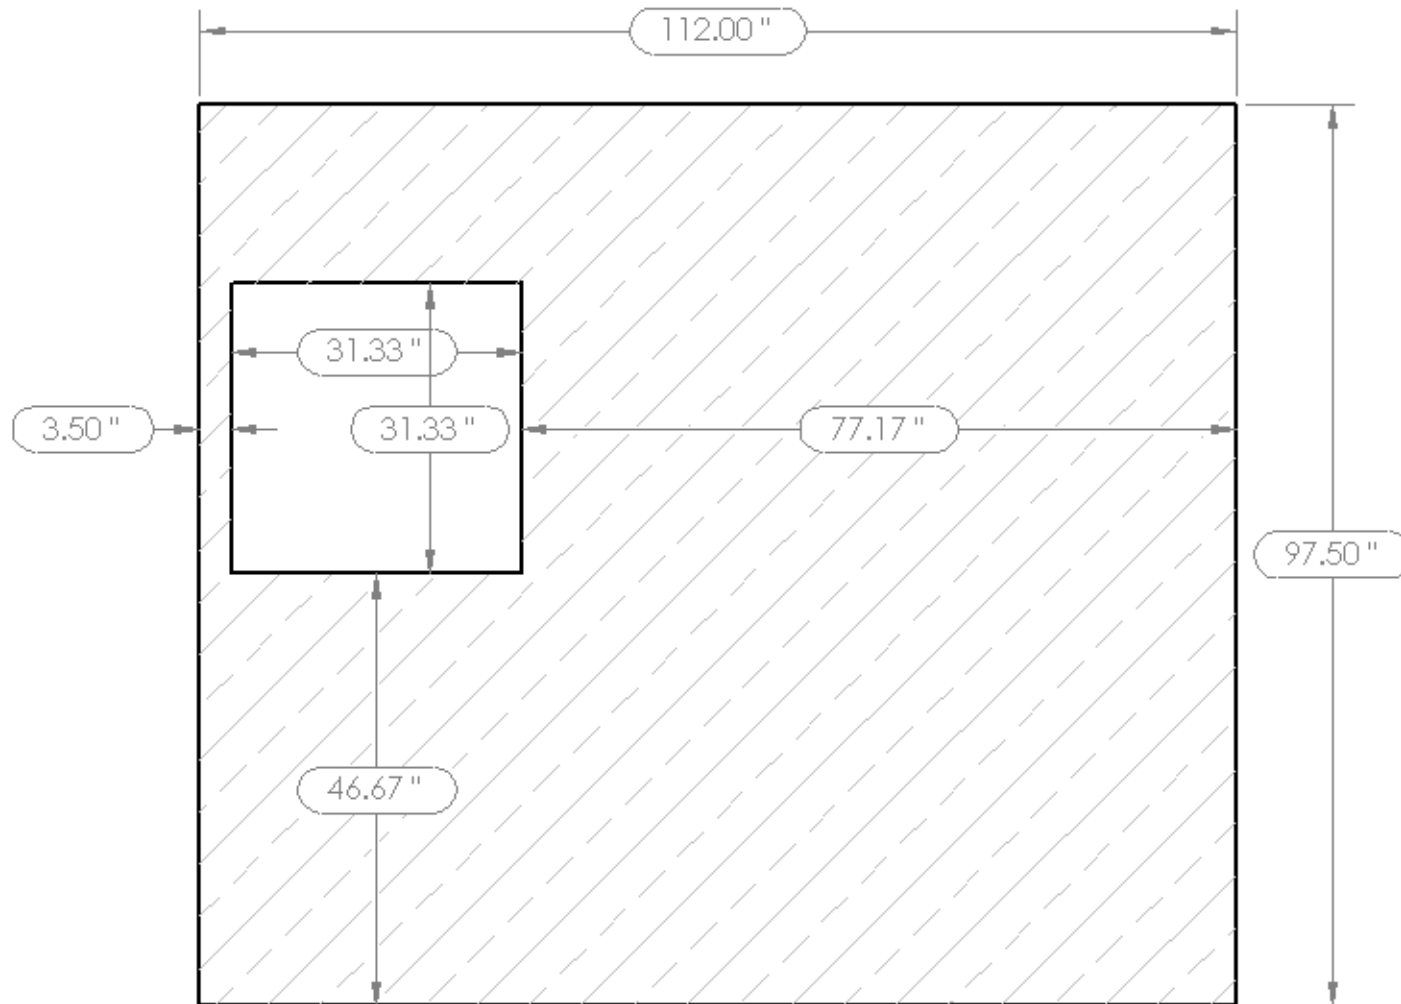


WALL TWO - INSIDE

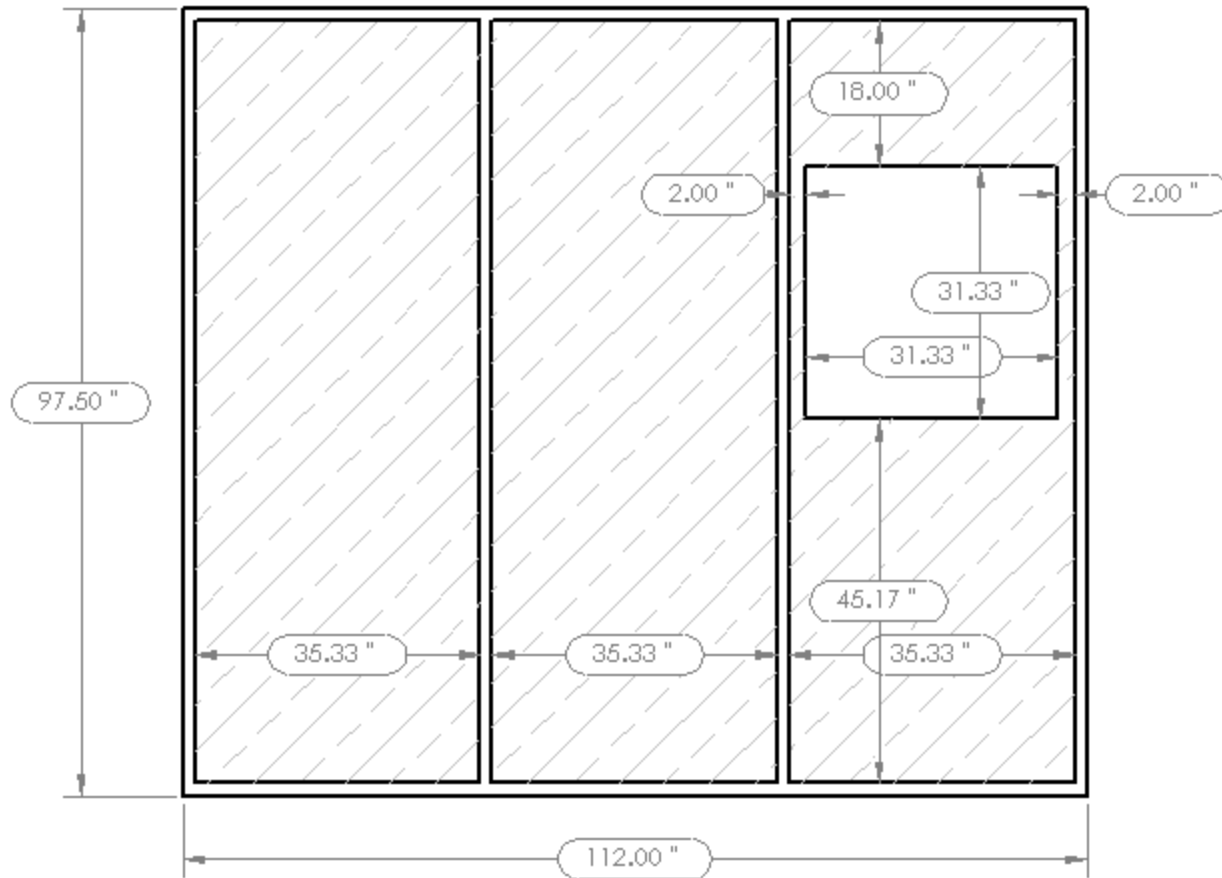

WALL THREE - INSIDE

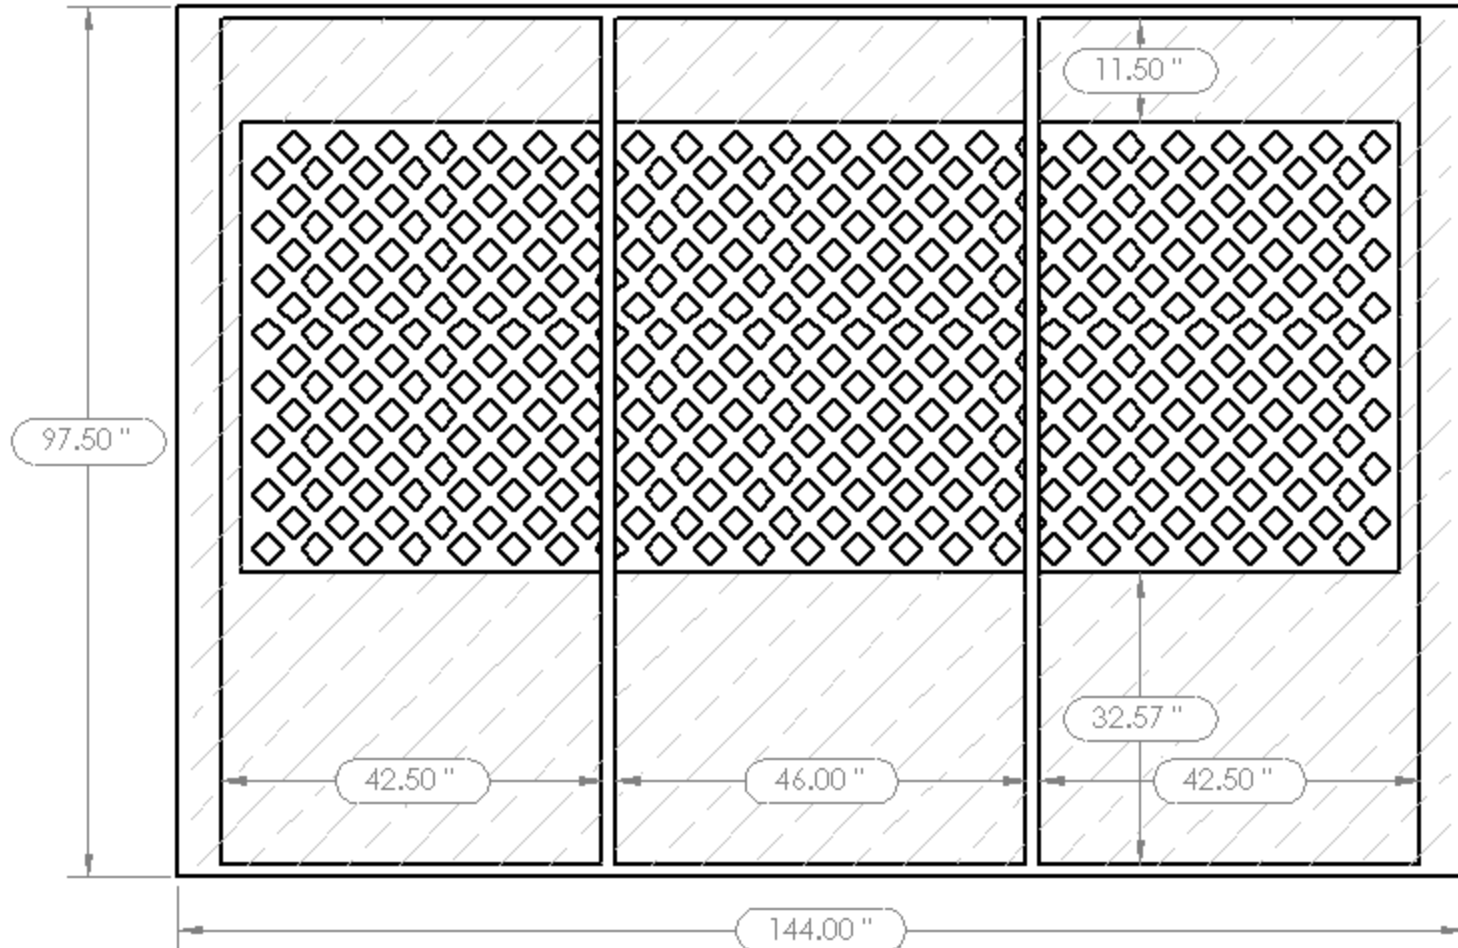


WALL FOUR - OUTSIDE

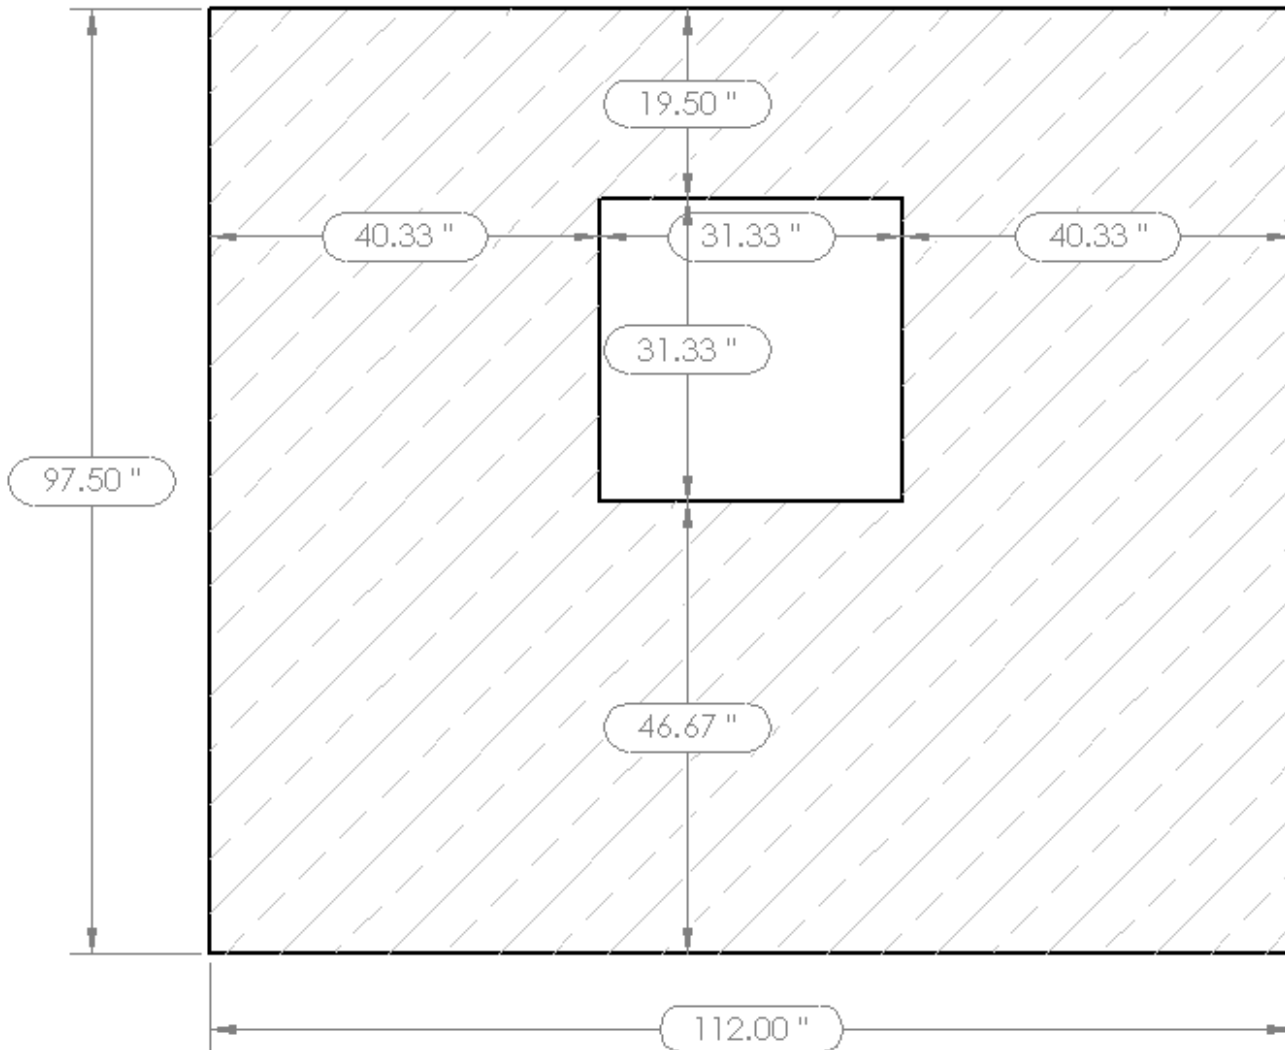



WALL FOUR - INSIDE

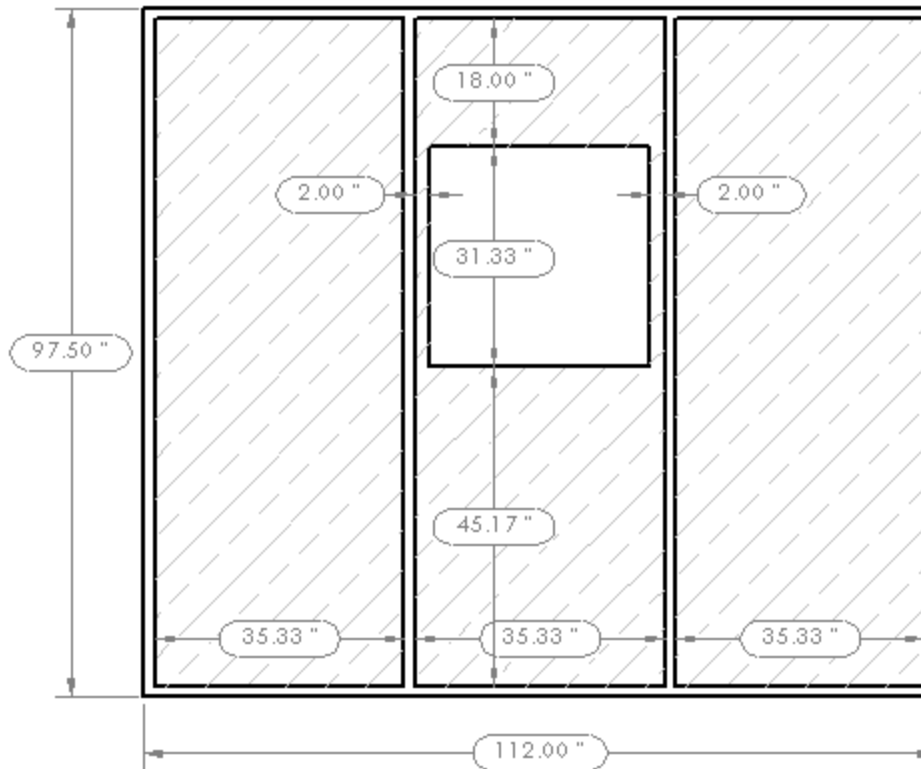

# FLOOR - UNDER

